



**LEFROY BROOKS**

IBROC HOUSE ESSEX ROAD  
HODDESDON HERTS EN11 0QS UK  
T: +44 (0)1992 708 316 F: +44 (0)1992 708 317


# DP1650

FIFTH DECK MOUNTED 'TWO-WAY' DIVERTER

DIMENSIONAL DATA SHEET

DATE: 06/08/2021

REVISION: B

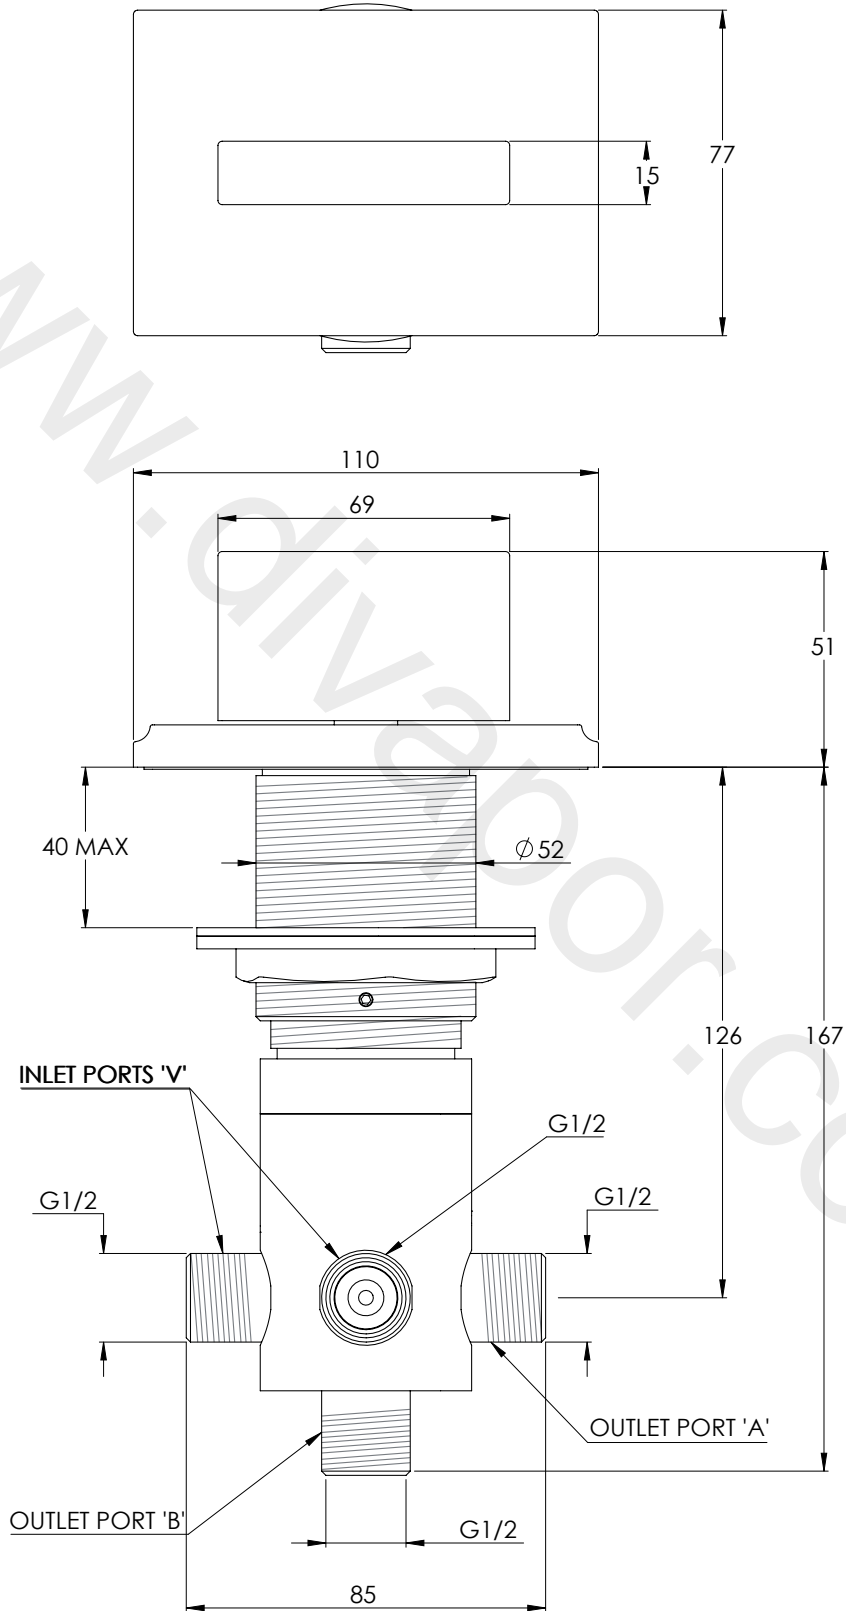

DIMENSIONS IN MILLIMETRES

WHILST EVERY EFFORT IS MADE TO ENSURE THE ACCURACY OF THESE DATA SHEETS THEY ARE SUBJECT TO CHANGE WITHOUT NOTICE AS PART OF THE COMPANY'S PRODUCT DEVELOPMENT PROCESS

COPYRIGHT © LBIP LTD. ALL RIGHTS RESERVED